


APPROVED BY:
ENGINEERING DEPARTMENT
WISCONSIN HOMES, INC.

C
MN

QTY	WINDOW SCHEDULE
1	CDH2014-1
2	CDH3216-1
1	CDH3226-2
2	CDH4026-1

D
MN

- 4 - HEAT DIFFUSERS & BOOTS
- 3 - RETURN AIRS

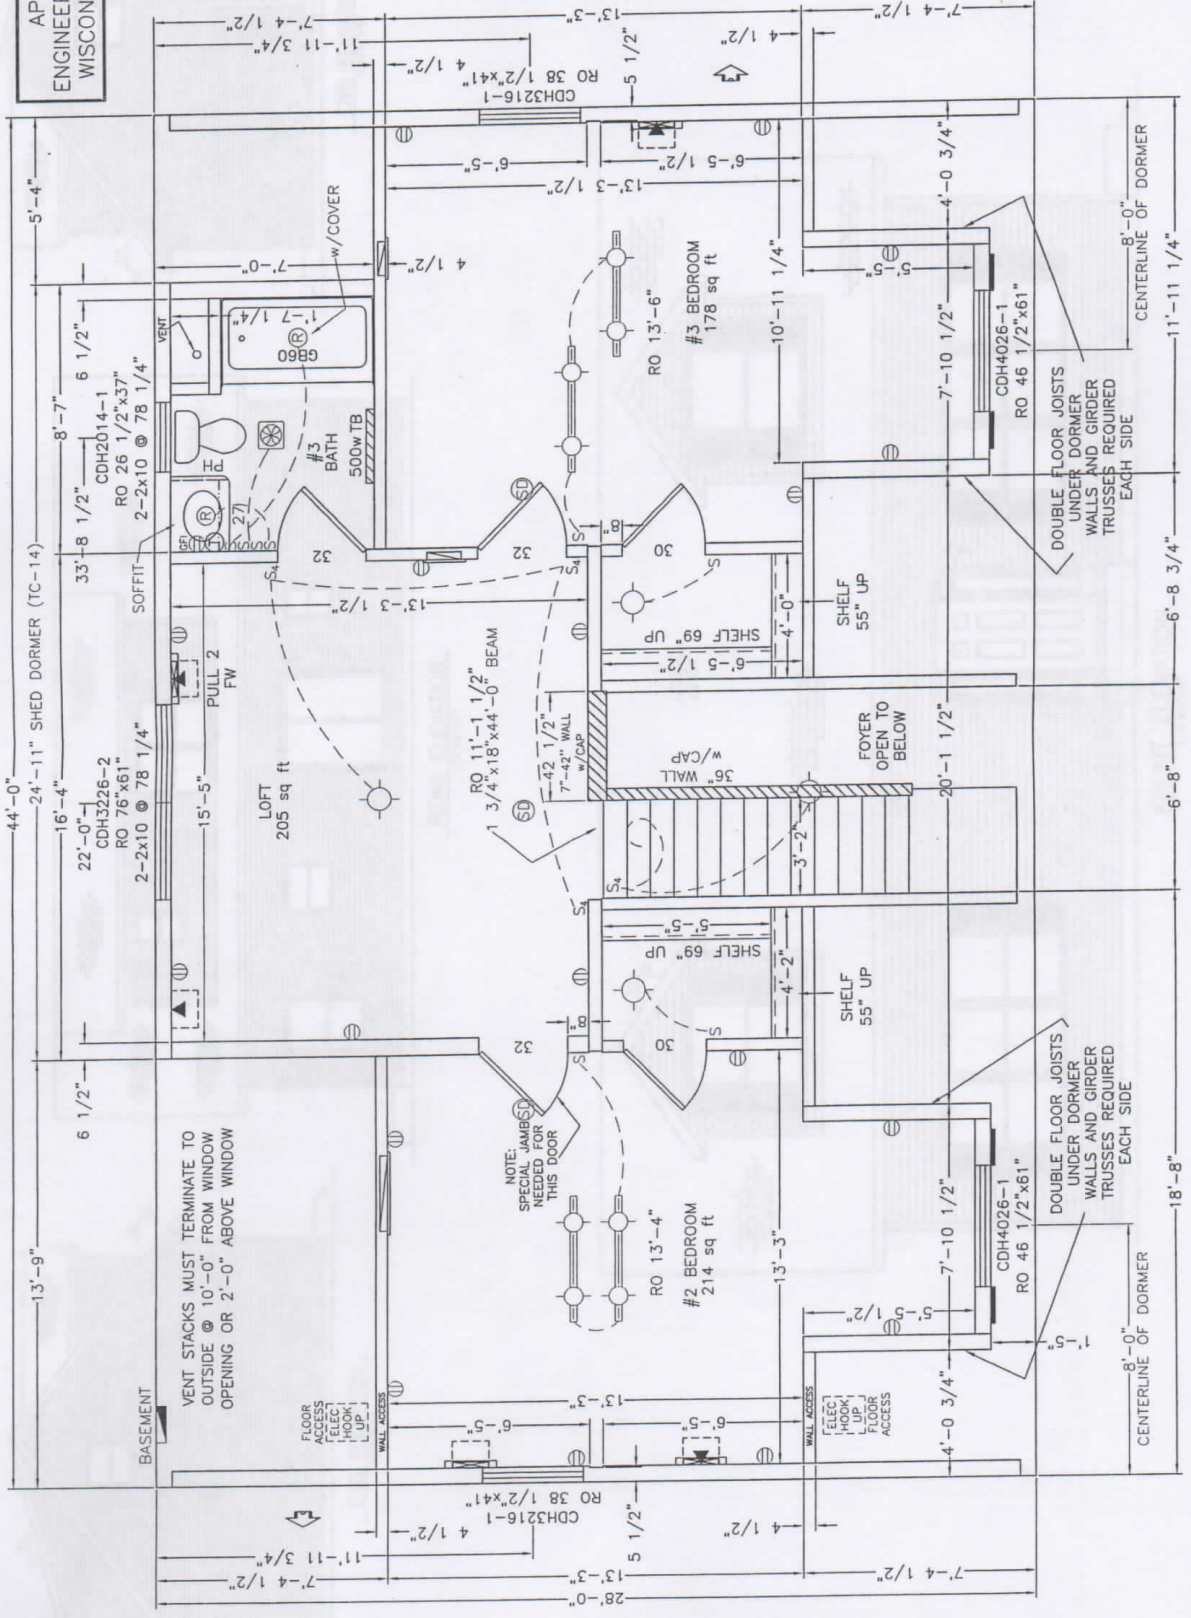

WISCONSIN HOMES, INC.
425 W. McMILLAN ST.
MARSHFIELD, WI 54449

MODEL: #3560-2844 3BRDM TELMARK
DESCRIPTION: 2ND FLOOR PLAN

DEALER: ALEXANDRIA HOMES, INC.
CUST: DISPLAY

DATE: 12/9/04
REVISED: 12/23/04

SCALE: 3/16"=1'-0"
DRAWN BY: CJB

CITY/STATE: ALEXANDRIA, MN

DWG NO. AB12685