

APPROVED BY:  
ENGINEERING DEPARTMENT  
WISCONSIN HOMES, INC.

A  
MN

QTY	WINDOW SCHEDULE
1	CDH2014-1
1	CDH3214-1
1	CDH3226-1
2	CDH3226-3
1	COCT110110
1	KC6068


QTY	EXT. DOOR SCHEDULE
1	36" #60 w/2-S4SL
1	32" #60

B  
MN

2ND FLOOR  
3-HEAT DIFFUSERS & BOOTS  
3-RETURN AIRS

1ST FLOOR  
9-HEAT DIFFUSERS & BOOTS  
3-RETURN AIRS

96 1/2" CEILING

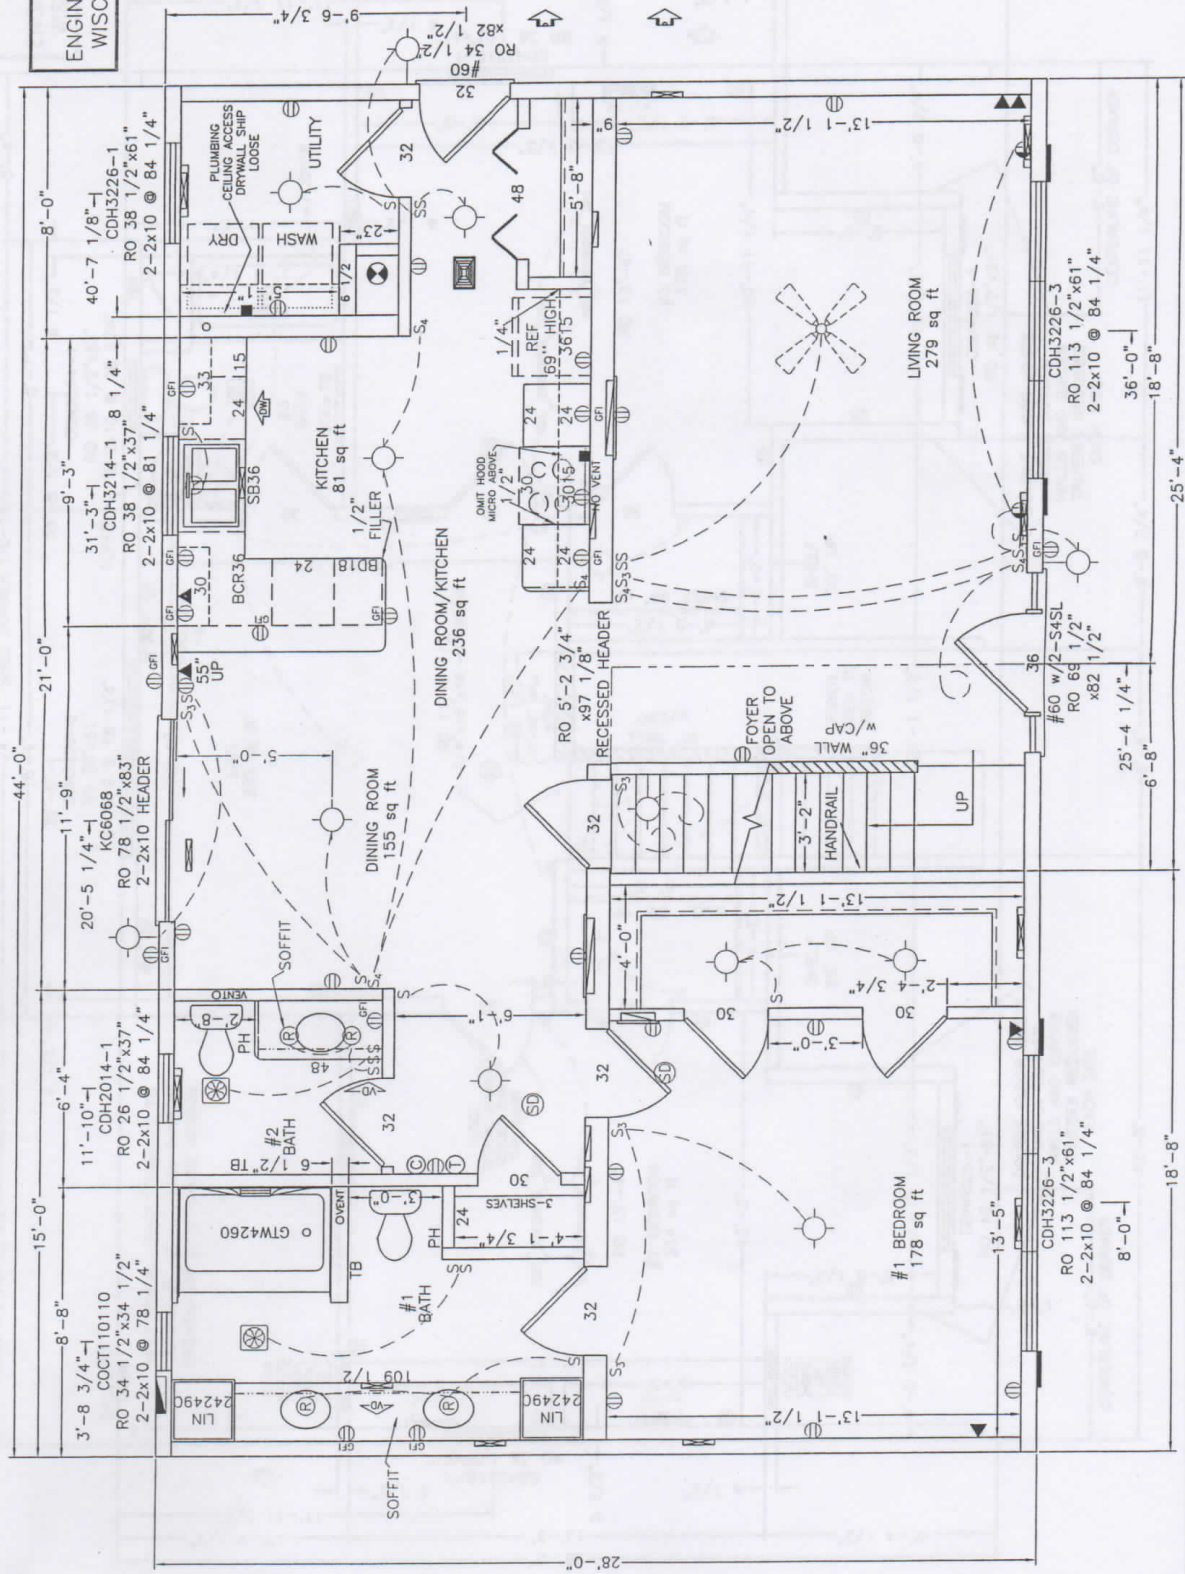

**WISCONSIN HOMES, INC.**  
425 W. McMILLAN ST.  
MARSHFIELD, WI 54449

MODEL: #3560-2844 3BDRM TELMARK  
DESCRIPTION: 1ST FLOOR PLAN

DEALER: ALEXANDRIA HOMES, INC.  
CUST: DISPLAY

DATE: 12/9/04  
REVIS: 12/23/04

SCALE: 1/4"=1'-0"

DRAWN BY: CJB  
CITY/STATE: ALEXANDRIA, MN

DWG NO. **AB12685**